


# DRAINAGE IMPROVEMENTS FOR POINT LOMA NAZARENE COLLEGE

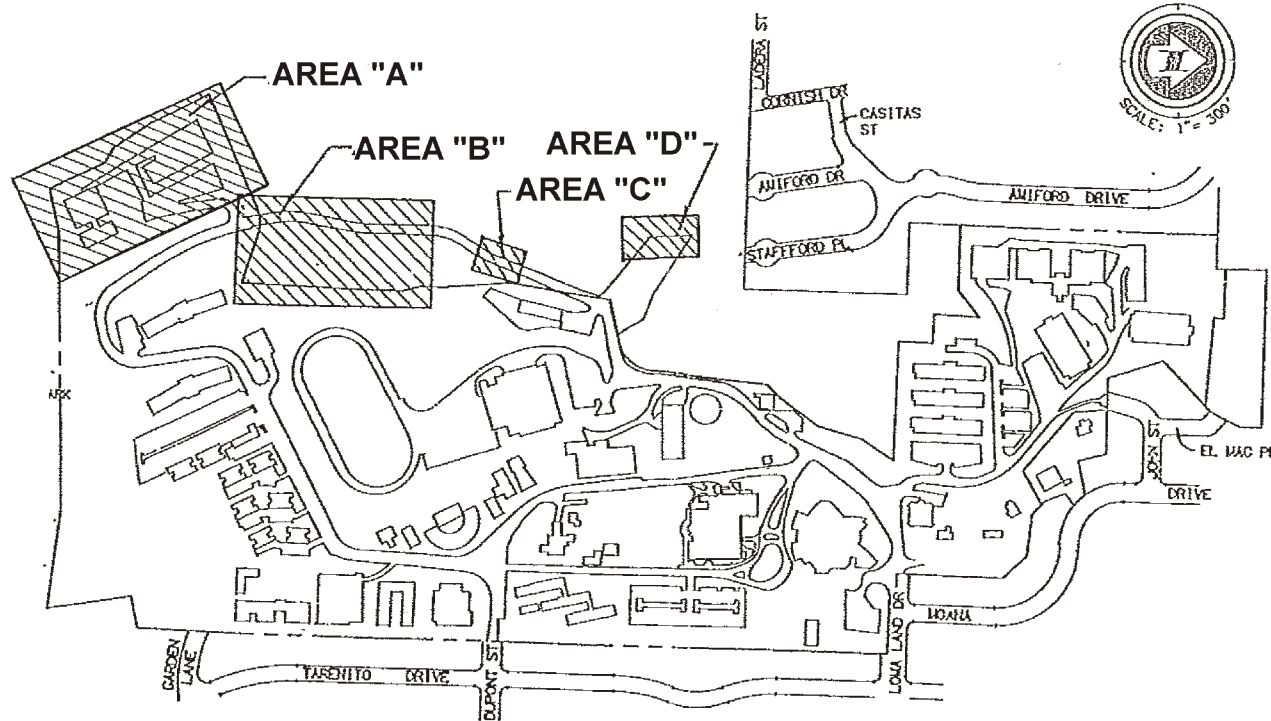

## LEGEND

ITEM	STANDARD DRAWING	SYMBOL
PROPERTY LINE		..... (420) .....
EXISTING CONTOUR		(302.7)
EXISTING ELEVATION		..... 420 .....
FINISH CONTOUR		..... TB 410.50 .....
TOP OF BERM ELEV.		..... TB 410.50 .....
2:1 SLOPE		V V V
EXISTING BERM		.....
PRIVATE STORM DRAIN		.....
TYPE "F" CATCH BASIN (PVT.)	D-7	⊗
TYPE "C" CURB INLET (PVT.)	D-3	⊞
DIRECTION OF FLOW		→
6" A.C. BERM (PVT.)	C-5	→
BROW DITCH	D-75	⇒ ⇒ ⇒
RIP-RAP	D-40, 500-100	⊞
EXIST. 12" D.I.P. SLUGGELINE		S
EXIST. SLUGGELINE MANHOLE		○
EXIST. STREET LIGHT		⊞
IRRIGATION LINE (AS NOTED ON PLAN)		---IRR---

ODP 89-0155  
PRIVATE CONTRACT



SHOLDERS & SANFORD, INC.  
Planning Engineering Surveying  
3023 Fifth Avenue, San Diego, CA 92103  
(619) 293-7222

IMPROVEMENT PLAN FOR:  
**POINT LOMA NAZARENE COLLEGE  
DRAINAGE IMPROVEMENTS**

CITY OF SAN DIEGO, CALIFORNIA  
ENGINEERING DEPARTMENT  
SHEET 1 OF 3 SHEETS

N.O.  
NO. 890155

FOR THE ENGINEER		DATE	
<i>M. Sanford</i>		7/20/92	
DESCRIPTION	BY	APPROVED	DATE
ORIGINAL	S & S		
AS BUILT			
CONTRACTOR		DATE STARTED	
INSPECTOR		DATE COMPLETED	

1840-6251  
REGISTERED PROFESSIONAL ENGINEER  
200-1691  
CIVIL ENGINEER  
26452-1-D

### DECLARATION OF RESPONSIBLE CHARGE

I HEREBY DECLARE THAT I AM THE ENGINEER OF WORK FOR THIS PROJECT, THAT I HAVE EXERCISED RESPONSIBLE CHARGE OVER THE DESIGN OF THE PROJECT AS DEFINED IN SECTION 6703 OF THE BUSINESS AND PROFESSIONS CODE, AND THAT THE DESIGN IS CONSISTENT WITH CURRENT STANDARDS.

I UNDERSTAND THAT THE CHECK OF PROJECT DRAWINGS AND SPECIFICATIONS BY THE CITY OF SAN DIEGO IS CONFINED TO A REVIEW ONLY AND DOES NOT RELIEVE ME, AS ENGINEER OF WORK, OF MY RESPONSIBILITIES FOR PROJECT DESIGN.

*Robert W. Sanford*  
ROBERT W. SANFORD R.C.E. 18905 EXP. 6/30/93 DATE 6/25/92



SEP 0 1 1992

## BID SET