


SECTION 'B-B'

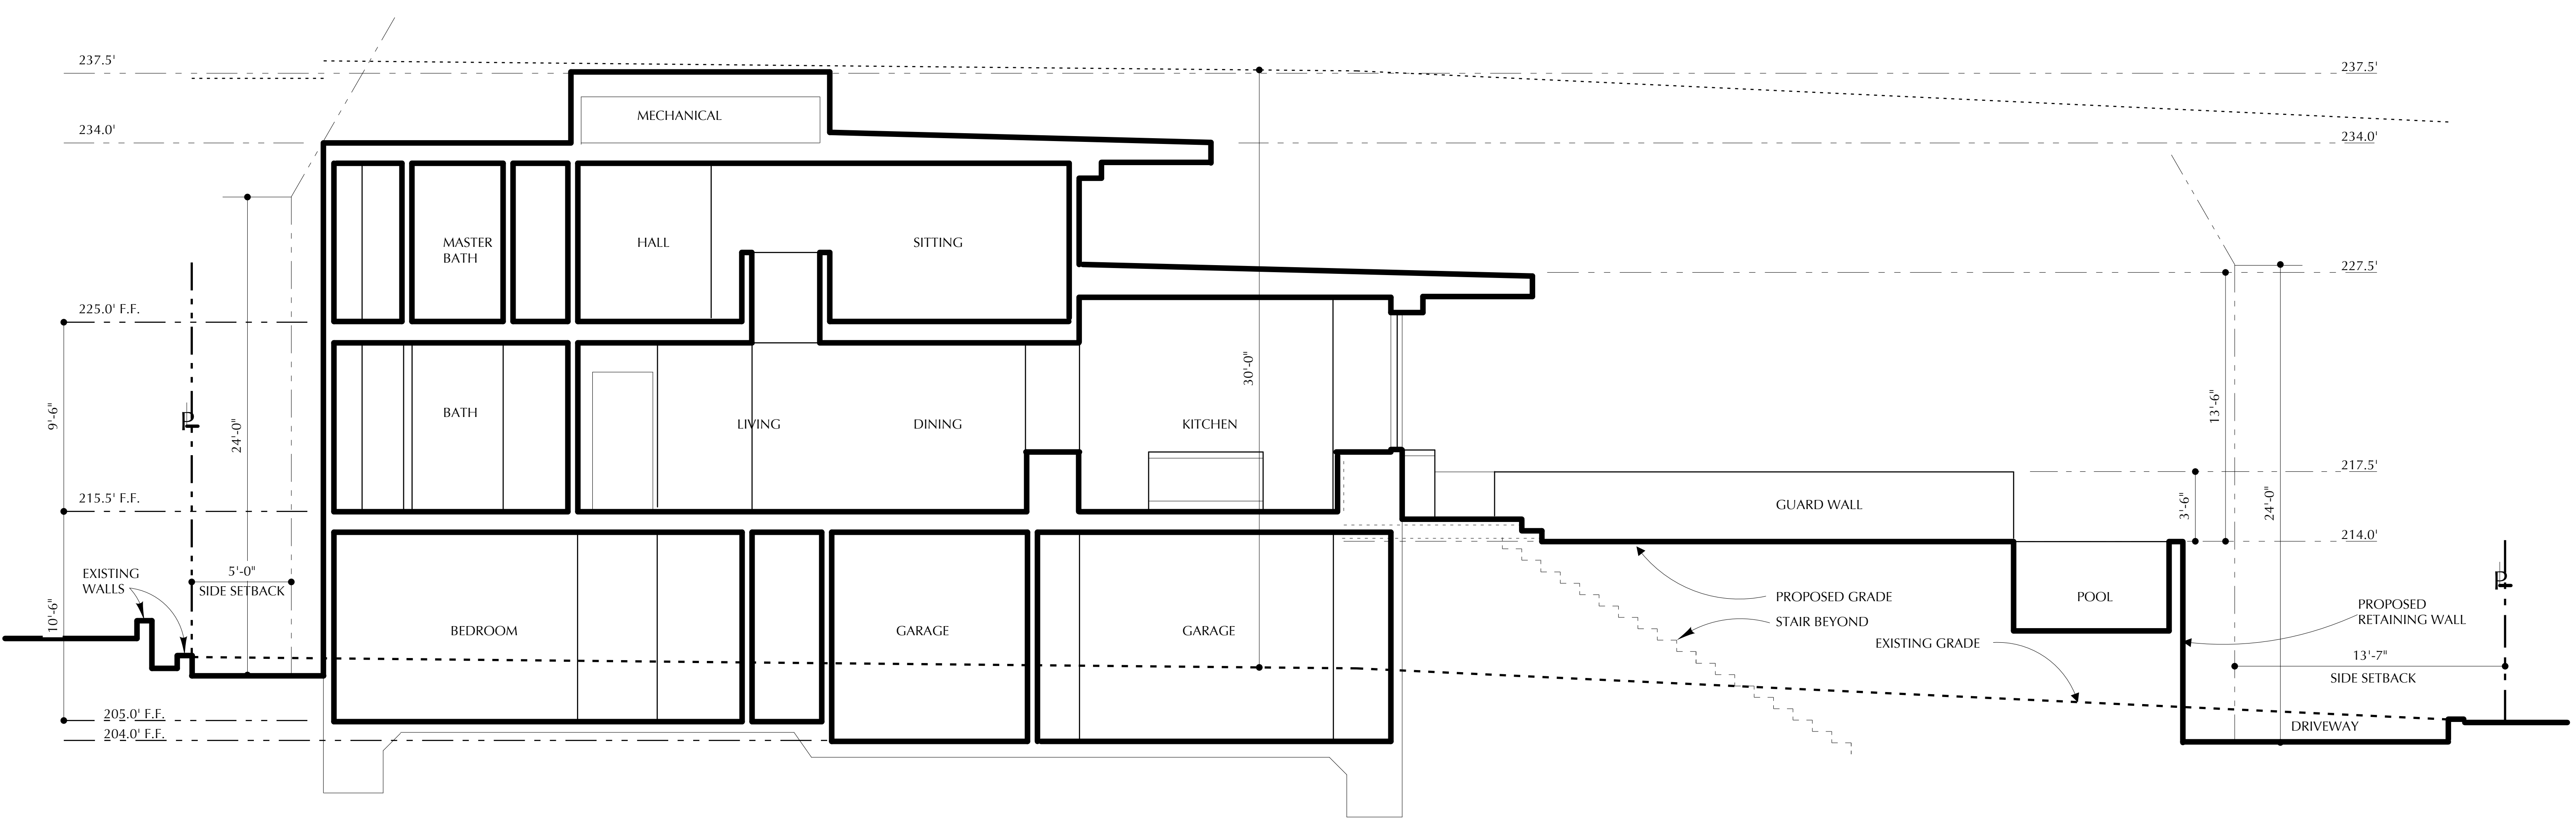

SECTION 'A-A'

1	2	3
4	5	

Prepared By:
Name: BRUCE PEELING, ARCHITECT, A.I.A.
Address: 3538 INEZ STREET
SAN DIEGO, CA. 91206
Phone #: 619-224-8575
Fax #: 619-224-8718
email: bpaia@cox.net

Project Address
746 ARMADA TERRACE
SAN DIEGO, CA 92106
Project Name:
ARMADA TERRACE RESIDENCE

Sheet Title:
SITE SECTIONS

Revision 7: _____
Revision 6: _____
Revision 5: _____
Revision 4: _____
Revision 3: _____
Revision 2: _____
Revision 1: _____
Original Date: OCT. 03, 2011
Sheet 4 OF 5
DEP # _____